






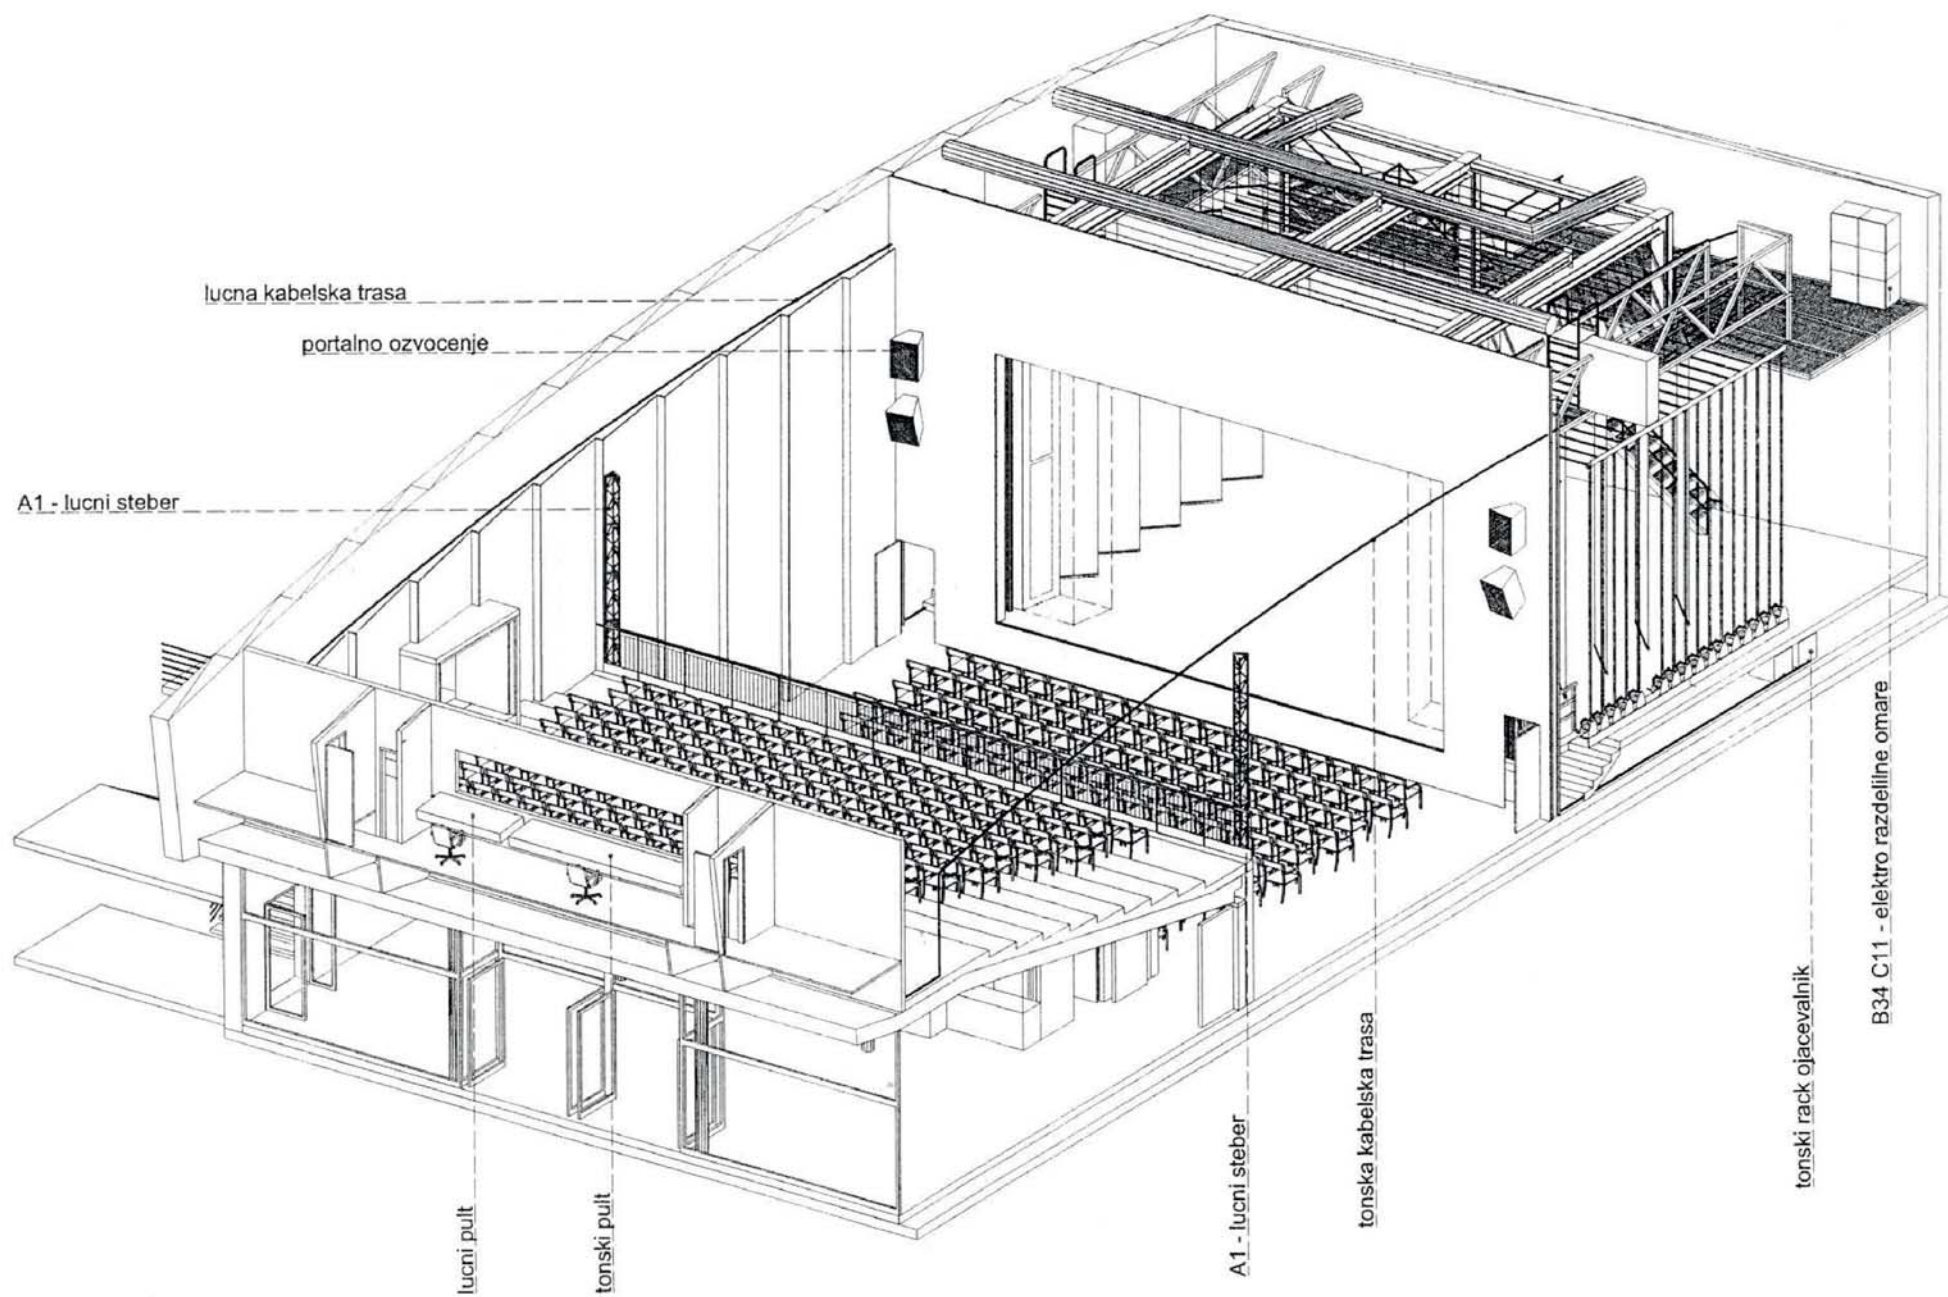


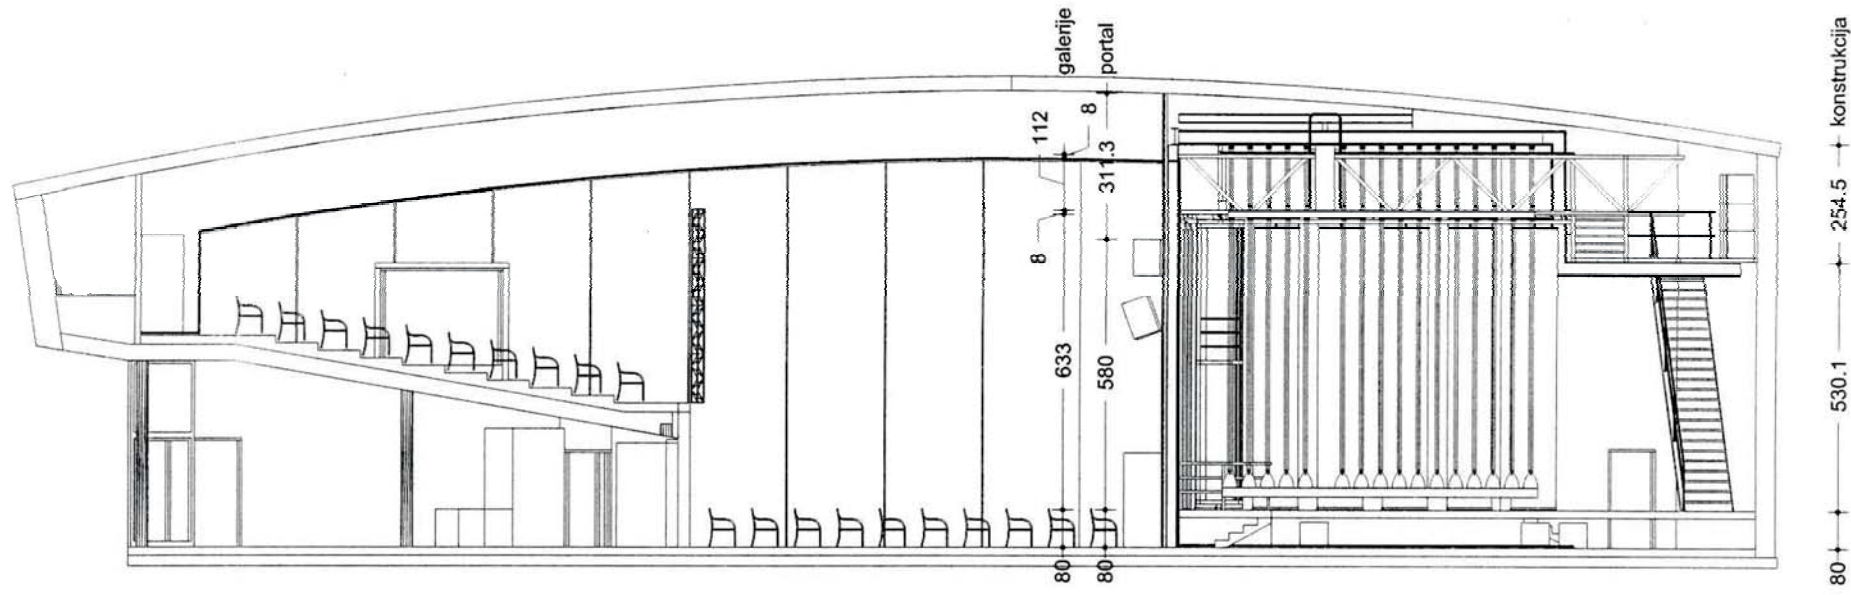

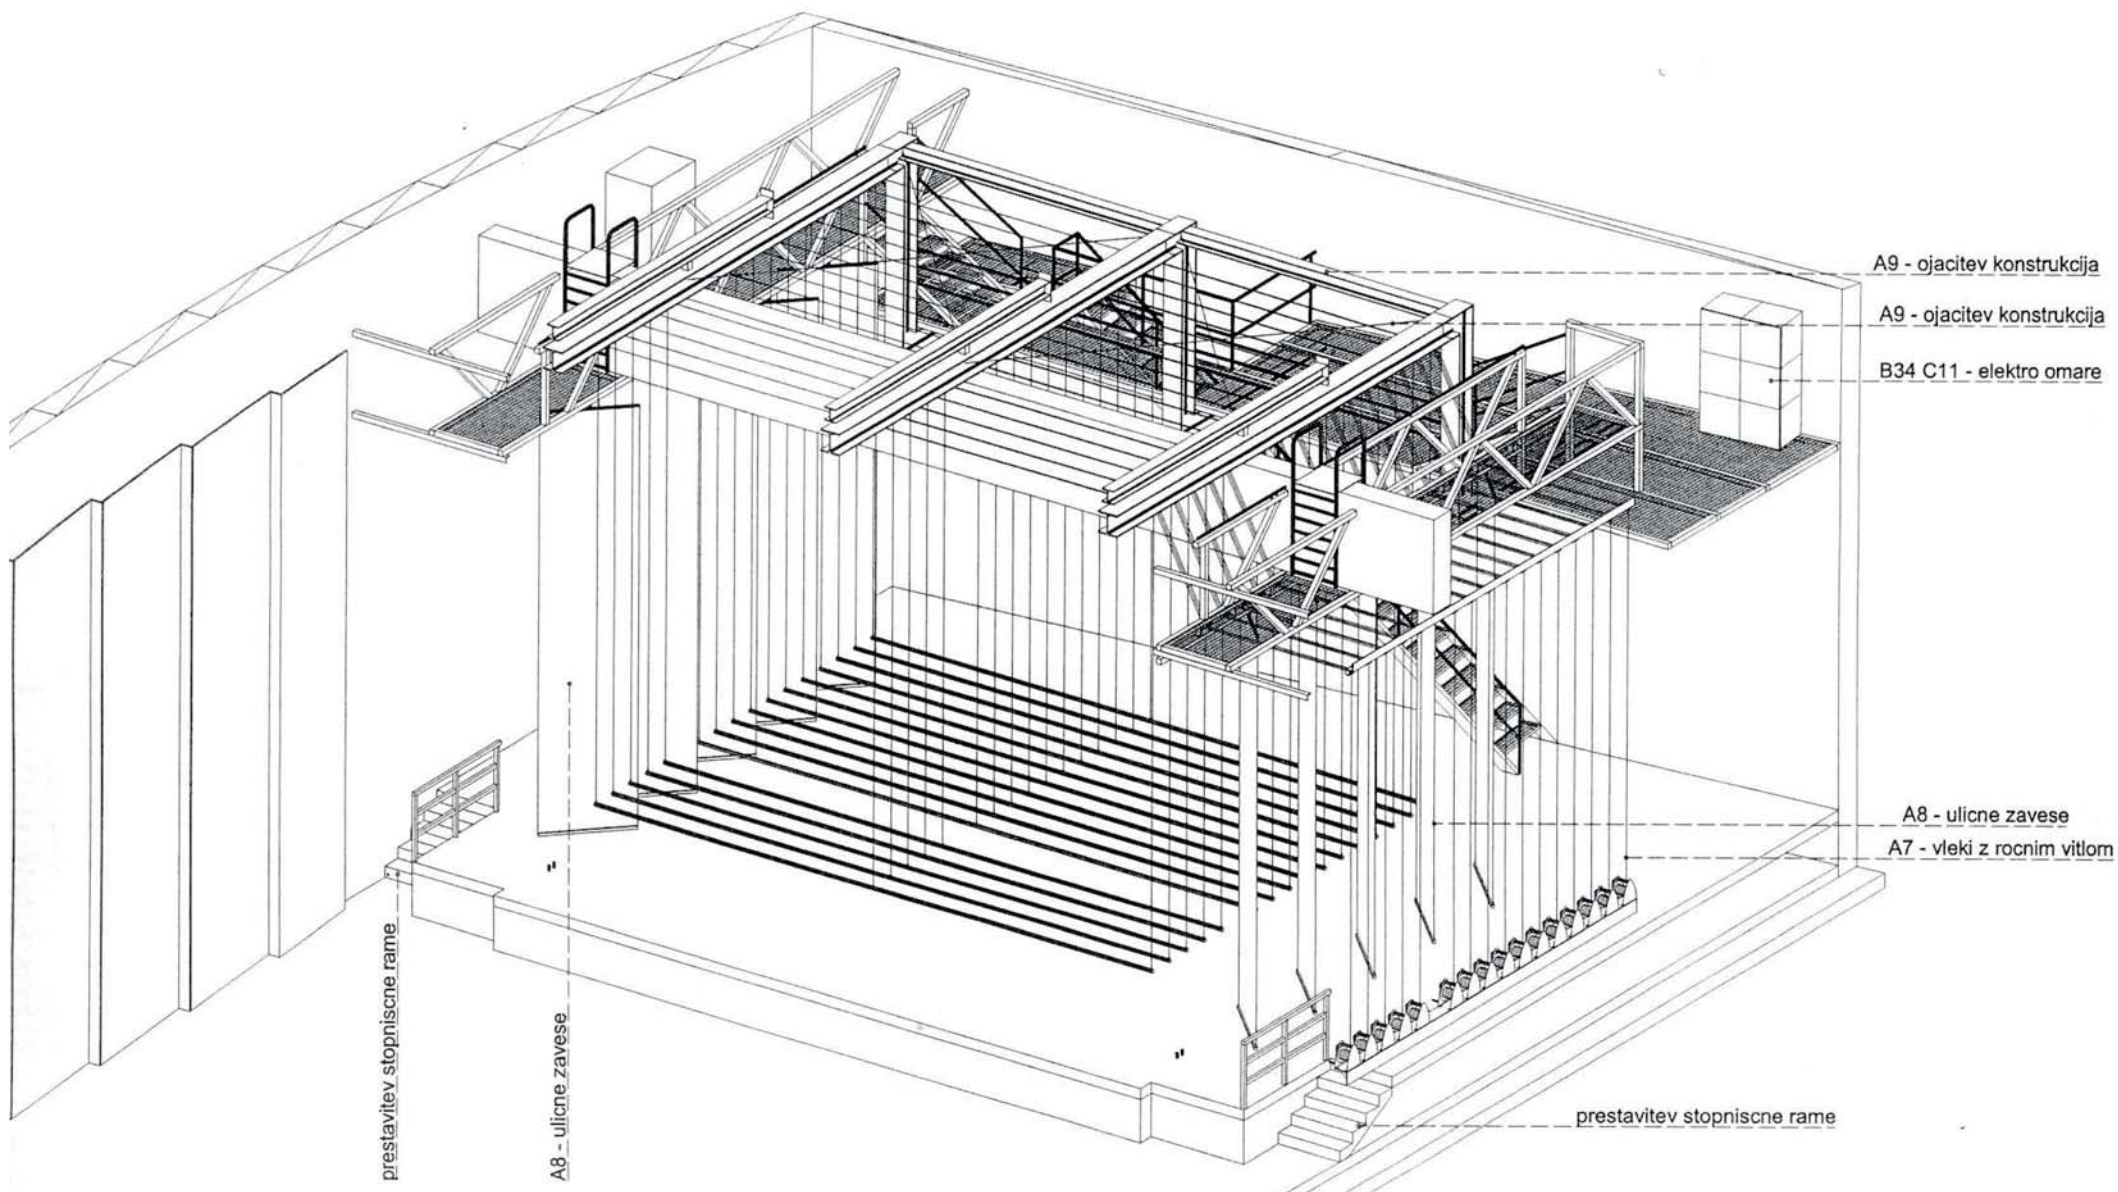

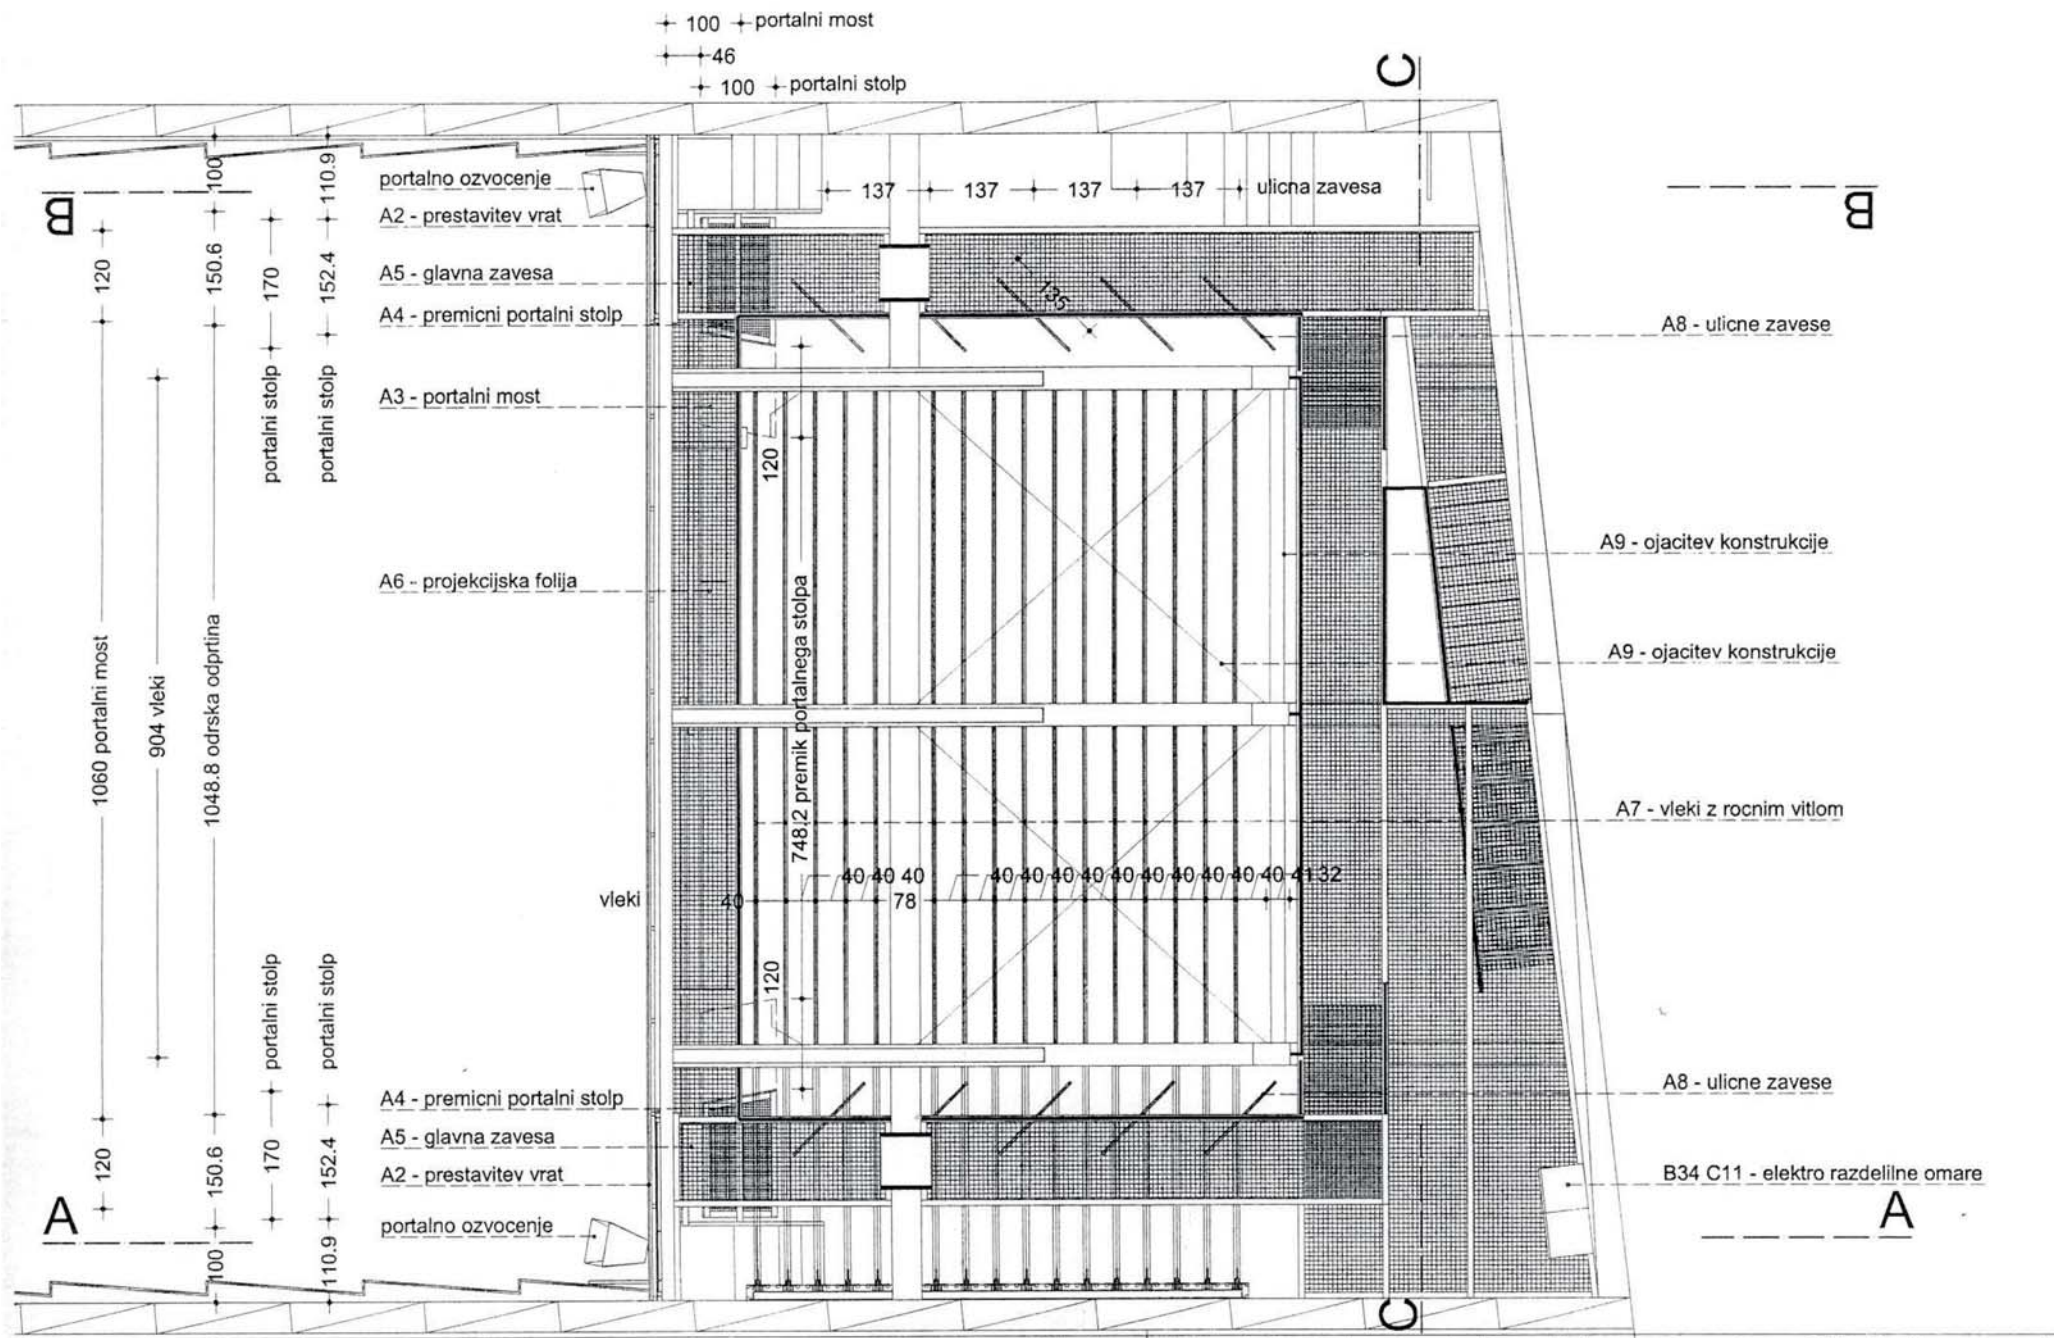

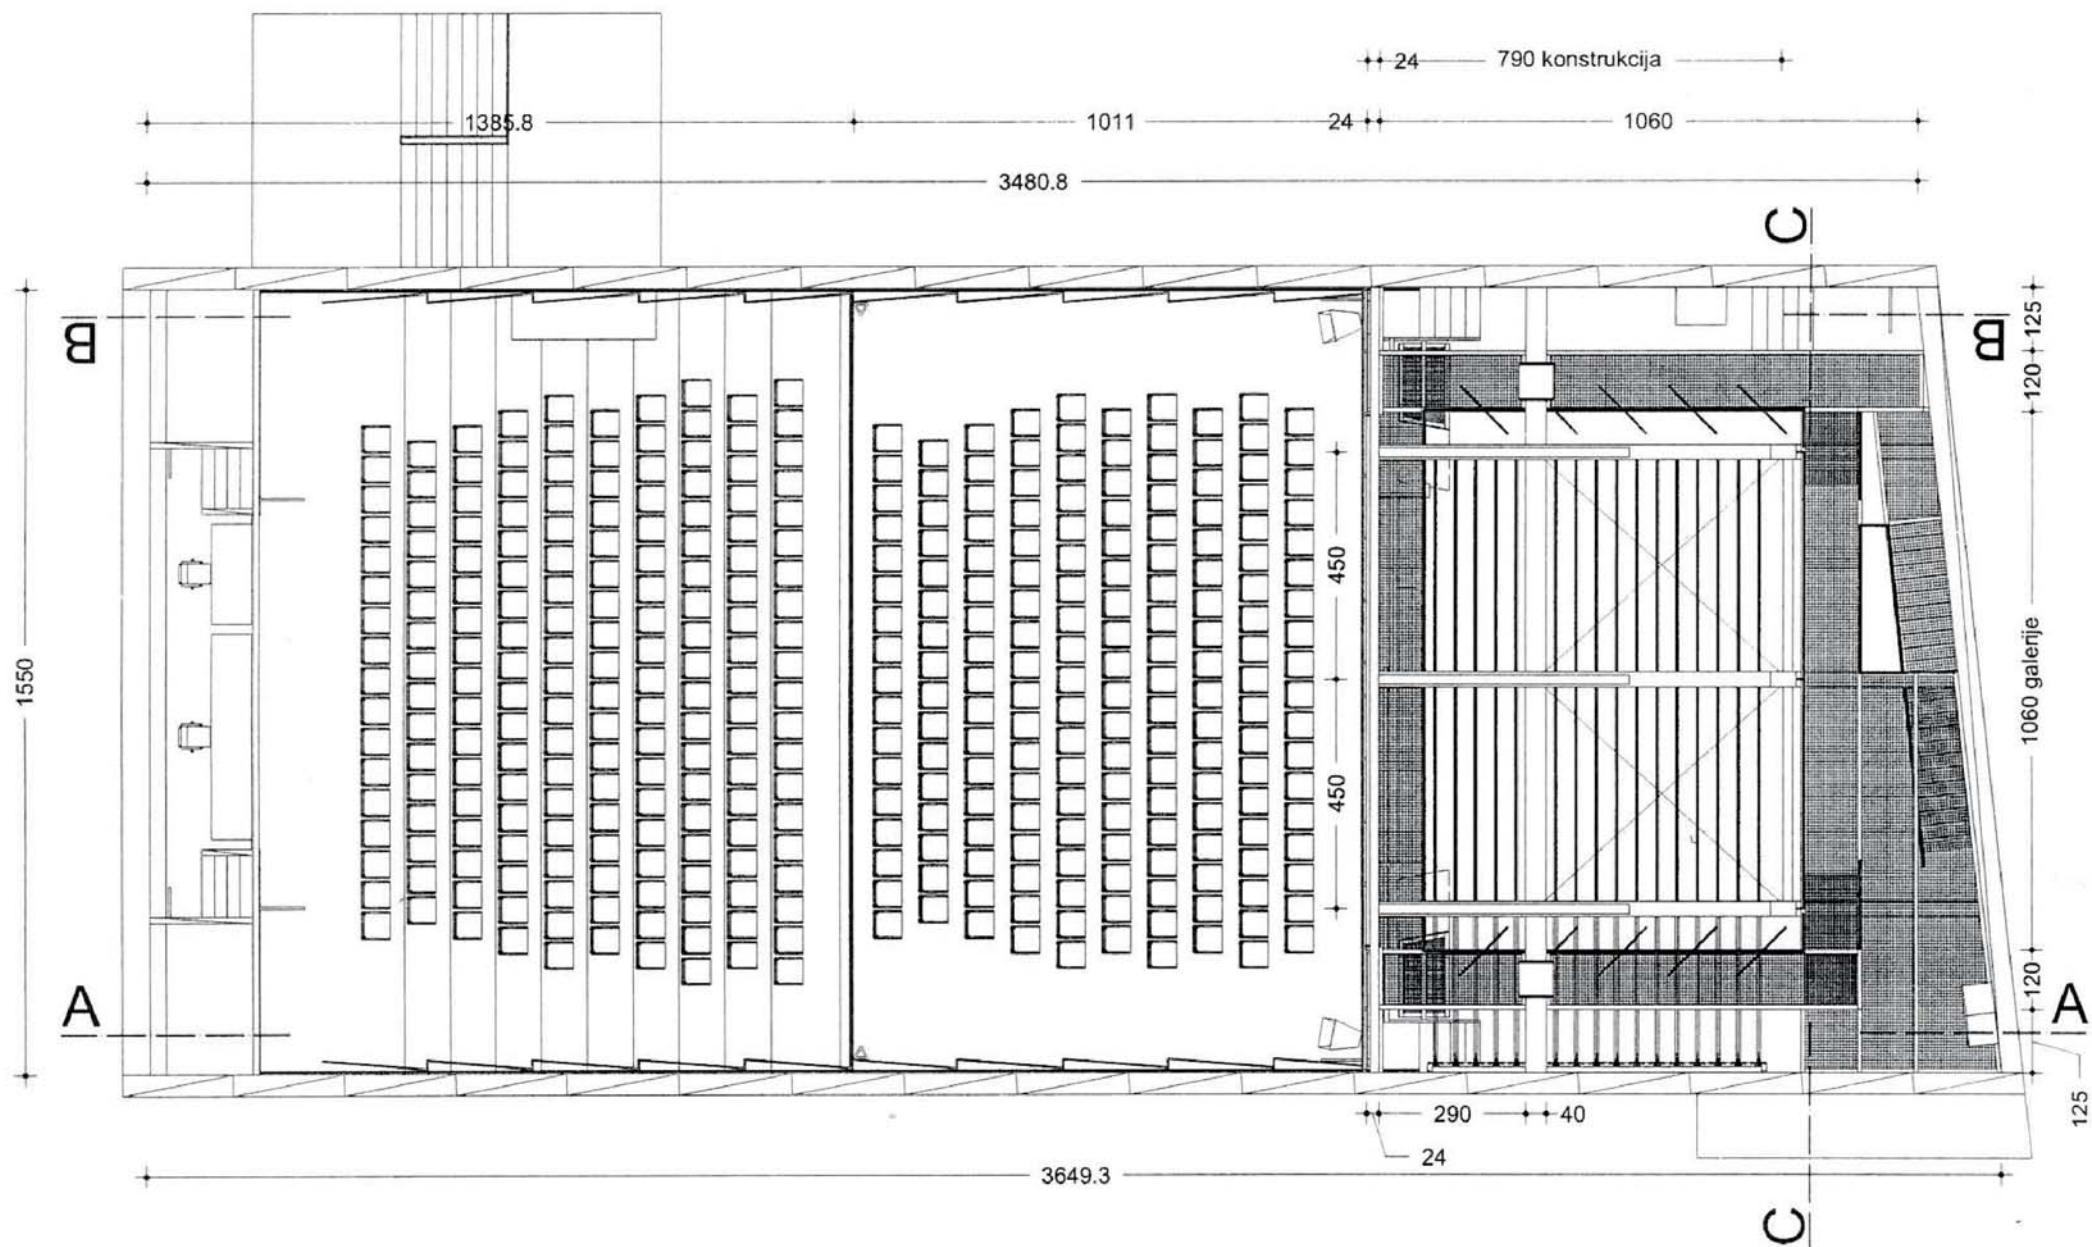

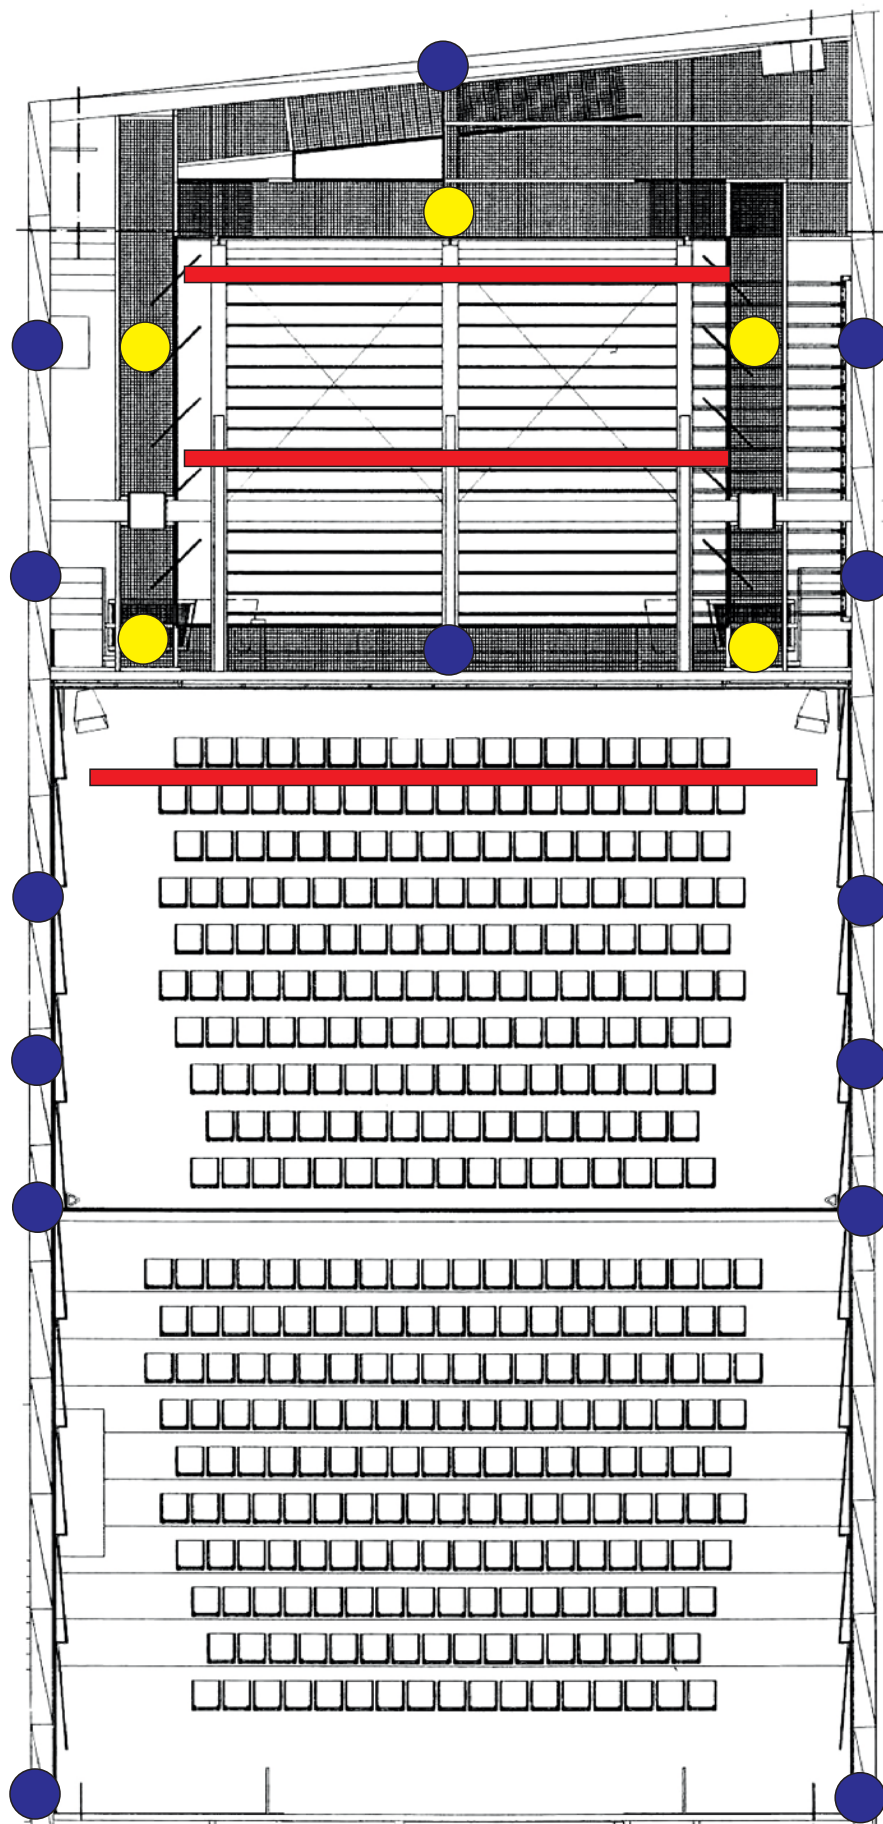

Prilkučki za tok/Stromanschlüsse (dimmbar)

- po 18 kanalov/Kanäle (vlek/Zug)
- po 6 kanalov/Kanäle (tla/Boden)
- po 6 kanalov/Kanäle (oder/Bühnengalerie)